


Plotted By: Dan Insinna


Date last plotted: 3/2/2017 1:10 PM

Date last accessed: 2/10/2017 1:14 PM

Referenced Drawings: None
Drawing Name: J:\PROJECTS\GCCEDC\STAMP\Offsite Water\Design\CAD\Civil\Figures\Alabama Water Projects_2014_09_12.dwg

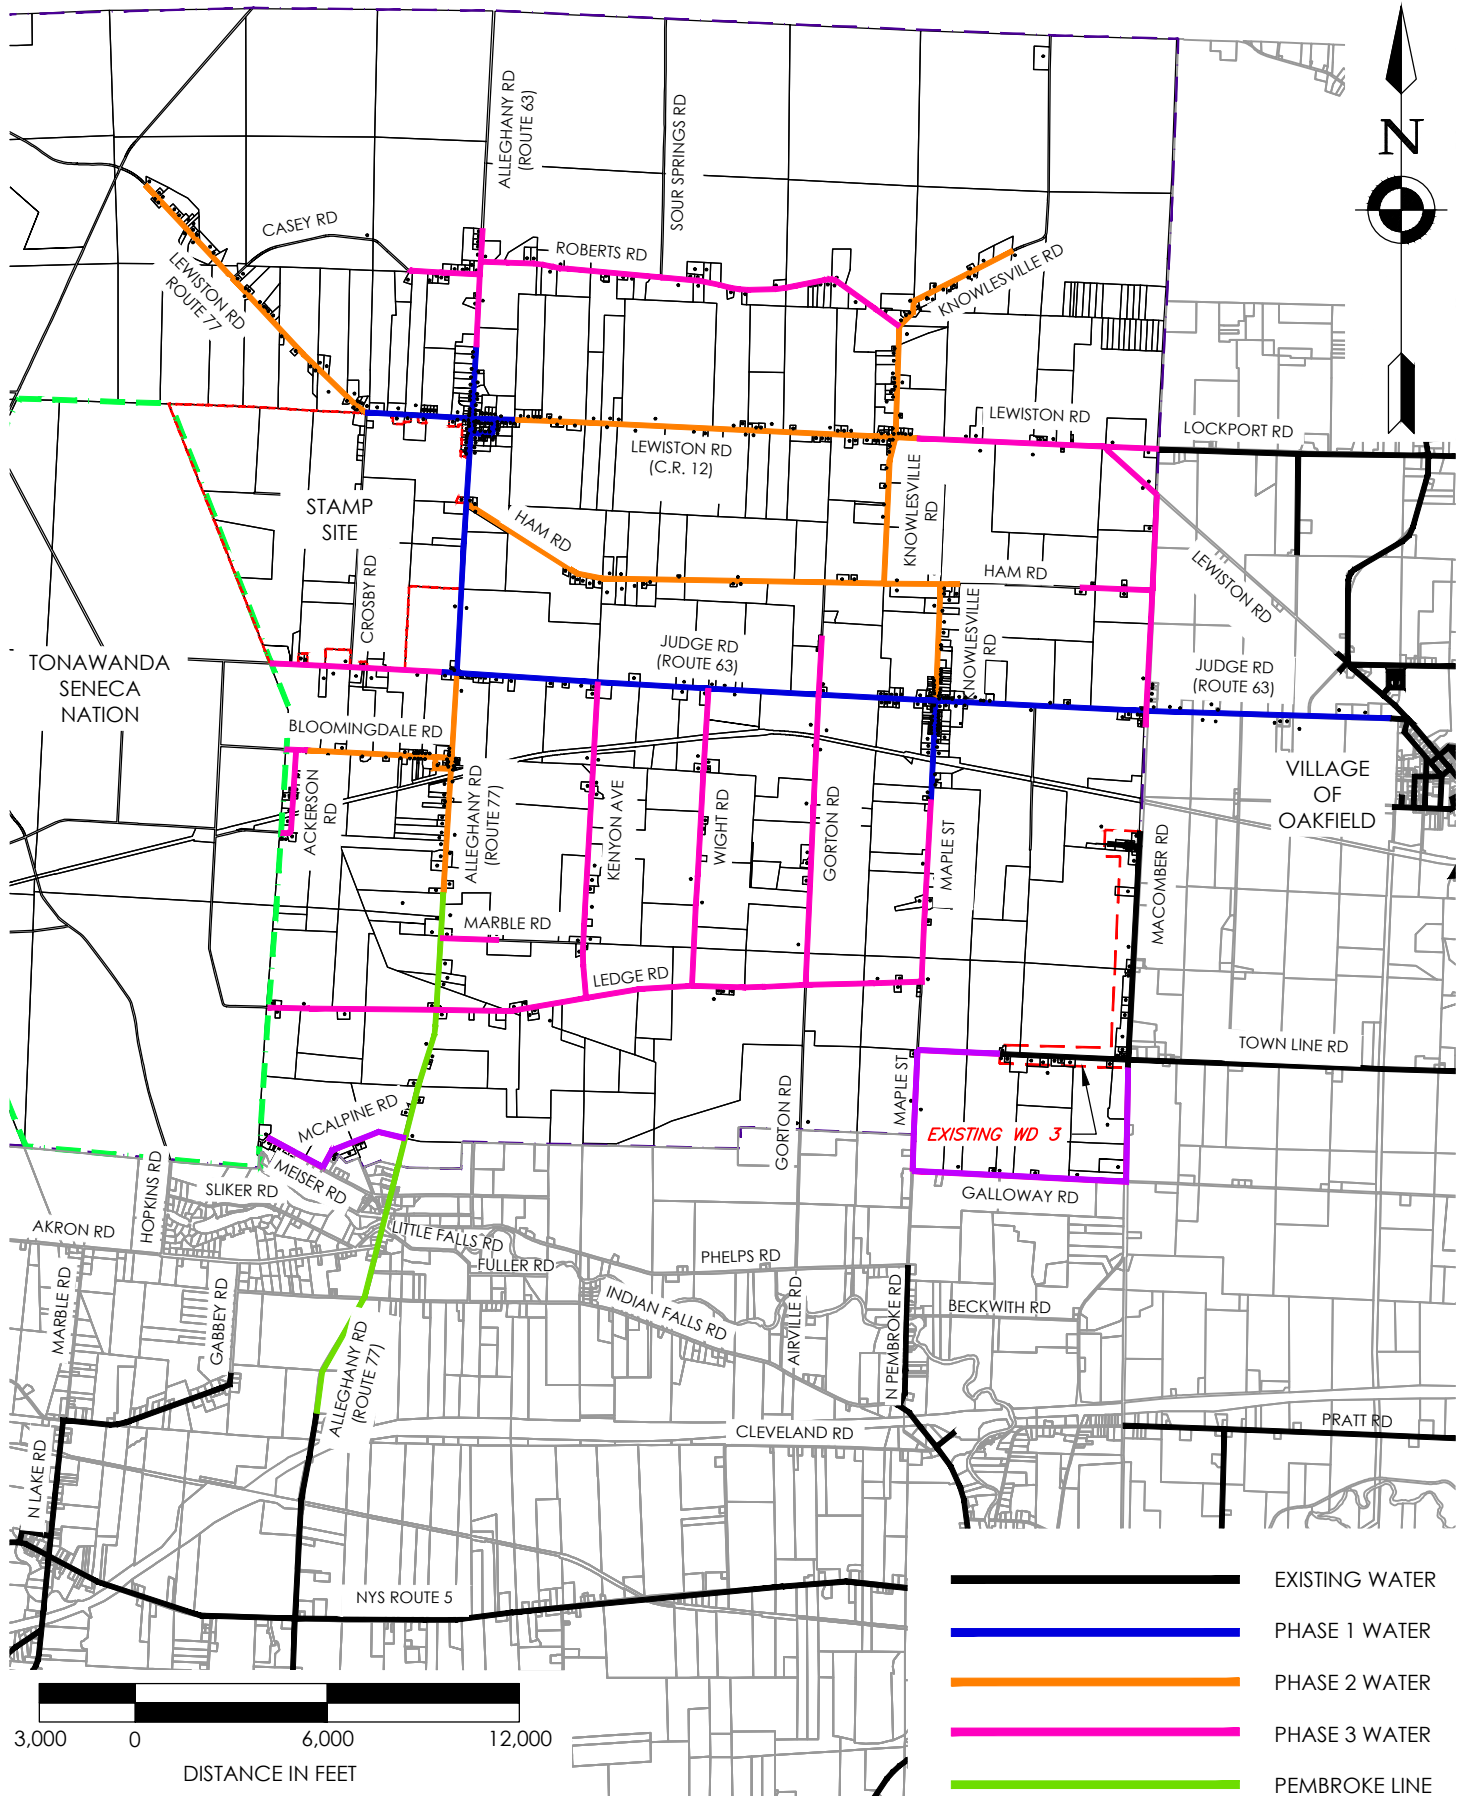

- EXISTING WATER
- PHASE 1 WATER
- PHASE 2 WATER
- PHASE 3 WATER
- PEMBROKE LINE

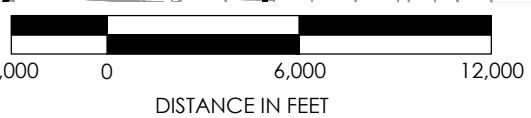

205 ST. PAUL STREET, SUITE 500
 ROCHESTER, NEW YORK 14604
 TEL (800) 274-9000
 FAX (585) 232-5836
 www.clarkpatterson.com

Clark Patterson Lee
 ARCHITECTURE | ENGINEERING | PLANNING

DATE: 10/26/16
 DRAWN: DGI
 CHECKED: TAC
 SCALE: 1"=6000'
 PROJ. #: 12498.20

TOWN OF ALABAMA WATER DISTRICT No. 2
 WATER DISTRICT No. 2 PROJECT PHASING
 ALABAMA, NEW YORK